

**SCDHEC OFFICE OF OCEAN AND COASTAL RESOURCE MANAGEMENT**  
**PERMIT APPLICATION PUBLIC NOTICE**

**February 1, 2008**

**Permit Number:** OCRM-08-022-T  
**Permit ID:** 61993

The SCDHEC Office of Ocean and Coastal Resource Management has received an application for a permit for the alteration of a critical area. This application was submitted pursuant to the Coastal Zone Management Act (Act 123) of the 1977 South Carolina General Assembly. The application, in brief, is described as follows:

**APPLICANT:** Charleston County Public Works  
Attn: Devri Detoma  
4045 Bridge View Dr.  
North Charleston, SC 29405

**LOCATION:** On Leiben Canal adjacent to 3612 Pandora Drive, Copahee View, Mount Pleasant, Charleston County, South Carolina.  
Lieben Canal is located between TMS#: 614-09-00-031& 614-09-00-056

**WORK:** The work as proposed and shown in the attached plans consists of adding riprap along the sides of Leiben Canal. Specifically, the applicant would like to place engineering fabric and add riprap along the canal with a slope of 1:1.5 for a length of 165 feet. The work as described is for erosion control on the slopes of the canal.

This public notice is being distributed to all known interested persons and agencies to assist in developing facts on which a decision by OCRM can be based. Comments concerning the proposed work should be submitted in writing, setting forth sufficient detail to furnish a clear understanding of the reasons for support or opposition.

The decision to issue or deny a permit will be based on the individual merits of the application, the policies specified in the South Carolina Coastal Zone Management Act, and the considerations outlined in the State of South Carolina Coastal Zone Management Program. Interested parties who wish to be notified of final permit action must notify OCRM in writing of this request.


*To assure review by OCRM, comments regarding this application must be received by OCRM on or before February 16, 2008. For further information please contact the project manager for this activity, James Trumbull at 843-953-0218.*

**PLEASE REPLY TO:**

SCDHEC OFFICE OF OCEAN AND COASTAL RESOURCE MANAGEMENT  
1362 McMillan Avenue, Suite 400  
Charleston, South Carolina 29405

**Please refer to P/N# OCRM-08-022-T**

  
Tress Rodgers, Vetting Section Coordinator

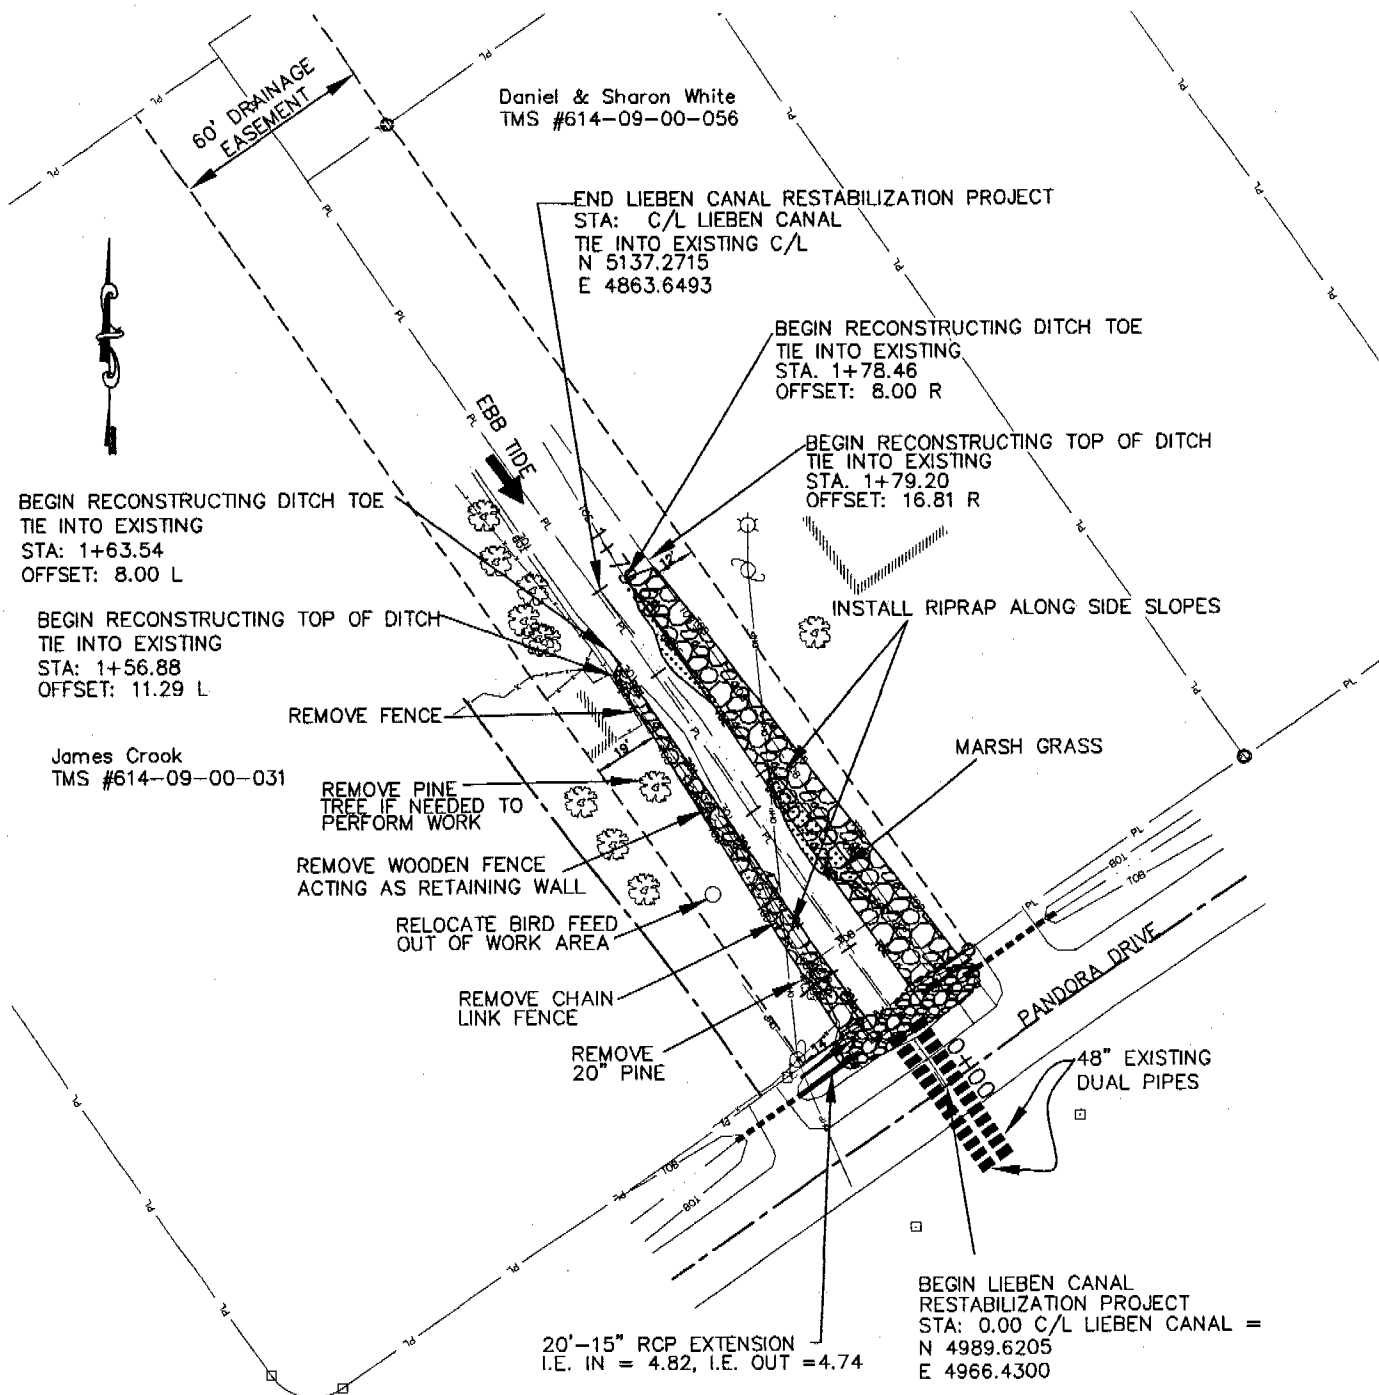

## LIEBEN CANAL STABILIZATION

PLAN

NOT TO SCALE

*OCCAM-08-022-T*

### CHARLESTON COUNTY PUBLIC WORKS

4045 Bridge View Dr.  
North Charleston, S.C.  
29405

Phone (843) 202-7600  
FAX (843) 202-7601



#### Revisions

Date	Initials
<i>Devri Detoma</i> <i>01/09/08</i>	

Project Title: LIEBEN CANAL STABILIZATION

Project Location: COPAHEE

Applicant: CHARLESTON COUNTY PUBLIC WORKS DEPARTMENT

Engineer: DEVRI DETOMA P.E.



Technician: PAM ROBINSON

Date: JANUARY 7, 2008

Scale: NOT TO SCALE


Application #

Sheet 2 of 3

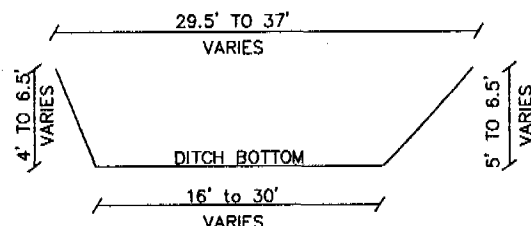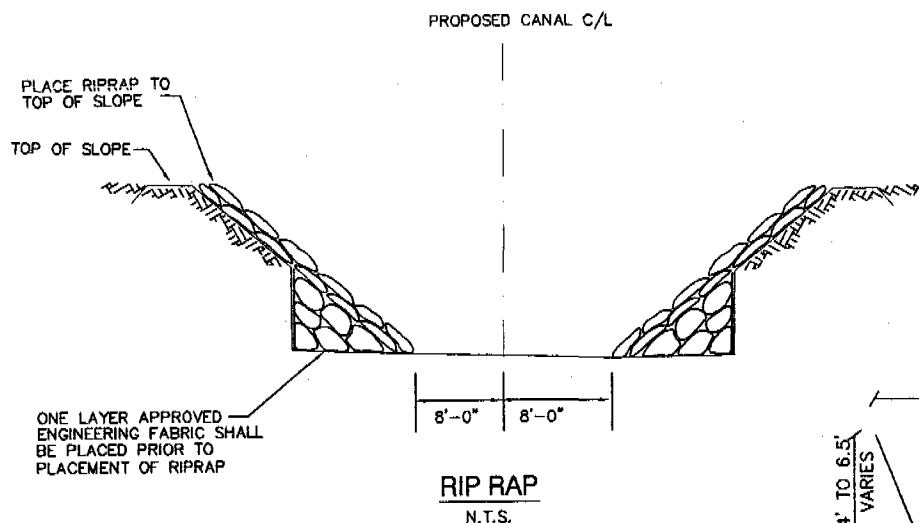

**EXISTING TYPICAL SECTION A-A  
LIEBAN CANAL STABILIZATION**

NOT TO SCALE

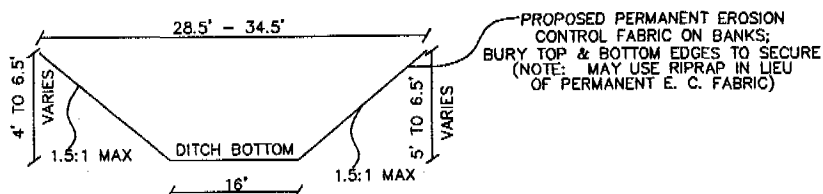

PROPOSED PERMANENT EROSION  
CONTROL FABRIC ON BANKS;  
BURY TOP & BOTTOM EDGES TO SECURE  
(NOTE: MAY USE RIPRAP IN LIEU  
OF PERMANENT E. C. FABRIC)

**PROPOSED TYPICAL SECTION A-A  
LIEBAN CANAL STABILIZATION**

NOT TO SCALE

### NOTES

1. ALL CONSTRUCTION SHALL BE PERFORMED AT LOW TIDE.
2. EMBANKMENT PREPARATION WORK SHALL BE IN ACCORDANCE WITH 2007 SCDOT STANDARD SPECIFICATIONS FOR HIGHWAY CONSTRUCTION, SECTION 205.4.4
3. SIZE OF RIPRAP SHALL BE APPROXIMATELY 13.5"

## LIEBAN CANAL STABILIZATION

**DETAILS**  
NOT TO SCALE

OCRM-08-022-T

### CHARLESTON COUNTY PUBLIC WORKS

4045 Bridge View Dr.  
North Charleston, S.C.  
29405

Phone (843) 202-7600  
FAX (843) 202-7601



### Revisions

Date Initials

Devri Detoma  
01/09/08

Project Title: LIEBAN CANAL STABILIZATION

Project Location: COPAHEE

Applicant: CHARLESTON COUNTY PUBLIC WORKS DEPARTMENT

Engineer: DEVRI DETOMA P.E.


Technician: PAM ROBINSON

Date: JANUARY 7, 2008

Scale: NOT TO SCALE

Application #

Sheet 3 of 3

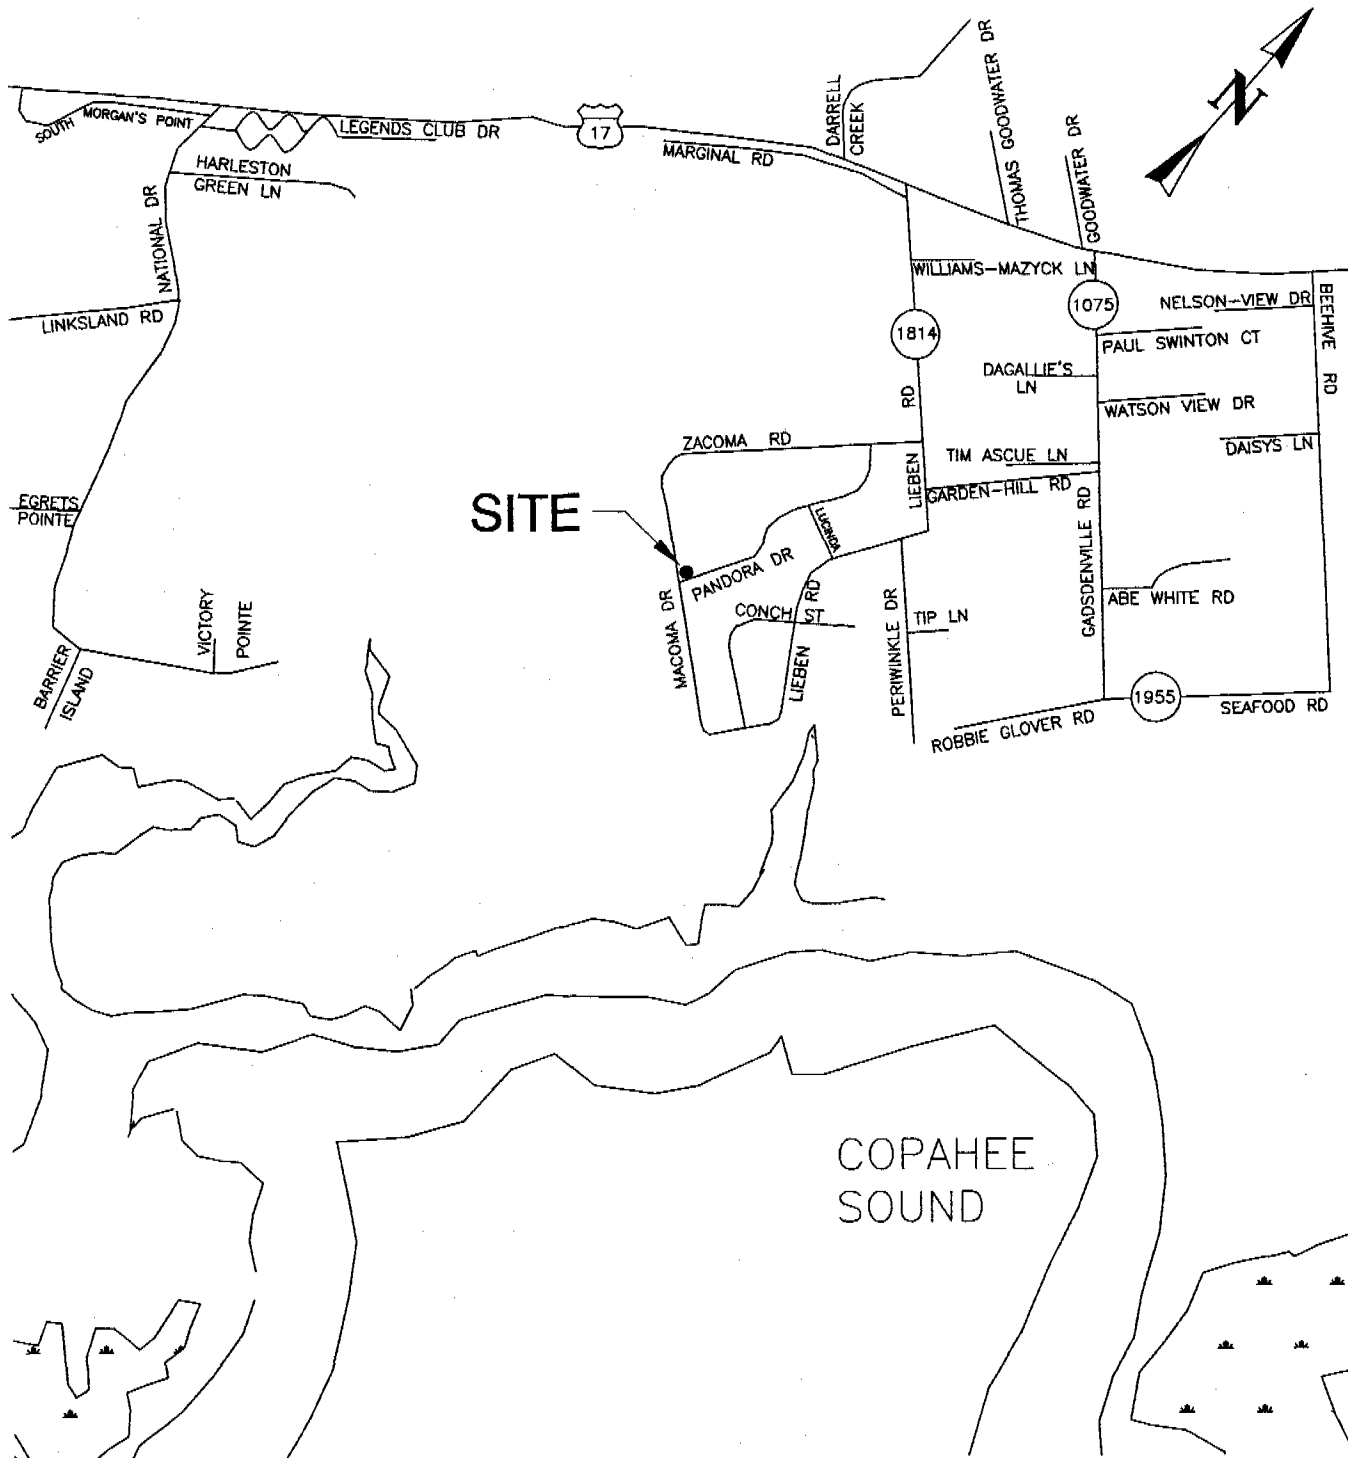

## LIEBEN CANAL STABILIZATION

LOCATION MAP  
NOT TO SCALE

*OCRM-08-022-T*

### CHARLESTON COUNTY PUBLIC WORKS

4045 Bridge View Dr.  
North Charleston, S.C.  
29405

Phone (843) 202-7600  
FAX (843) 202-7601



#### Revisions

Date	Initials
<i>Devri DeToma</i> <i>01/09/08</i>	

Project Title: LIEBEN CANAL STABILIZATION

Project Location: COPAHEE

Applicant: CHARLESTON COUNTY PUBLIC WORKS DEPARTMENT

Engineer: DEVRI DETOMA P.E.


Technician: PAM ROBINSON

Date: JANUARY 7, 2008

Scale: NOT TO SCALE

Application #

Sheet 1 of 3

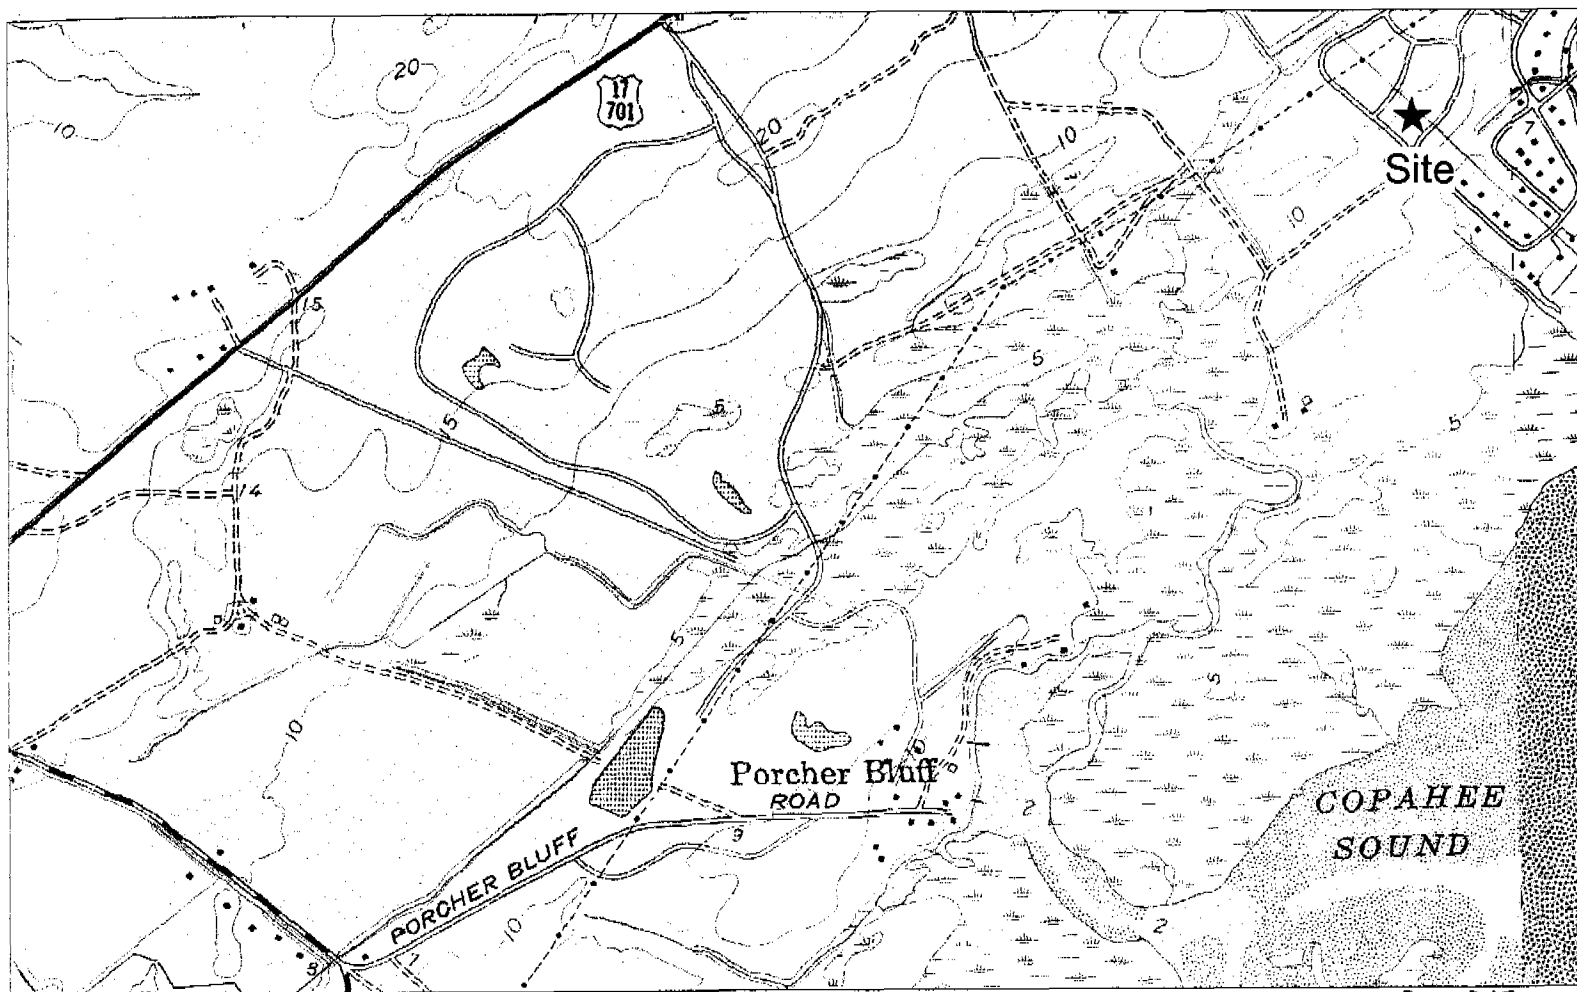

OCRM-08-022-T